


- FACILITIES**
- PUMP
  - STAND PIPE
  - STORAGE TANK
  - WATER TOWER
- WATER LINES**
- 1.5"
  - 2"
  - 2.5"
  - 3"
  - 4"
  - 5"
  - 6"
  - 8"
  - 10"
  - 12"
  - 14"
  - 18"
  - 20"
- AREA SERVED**
- Bokoshe PWA
  - Heavener Utility Auth
  - Latimer RWD #3
  - LeFlore Co. RWD #1
  - LeFlore Co. RWD #12
  - LeFlore Co. RWD #14
  - LeFlore Co. RWD #2
  - LeFlore Co. RWD #3
  - LeFlore Co. RWD #4
  - LeFlore Co. RWD #5
  - LeFlore Co. Water District
  - McCurtain Municipal Authority
  - Pushmataha Co. RWD #2
  - Spiro East Water Assn

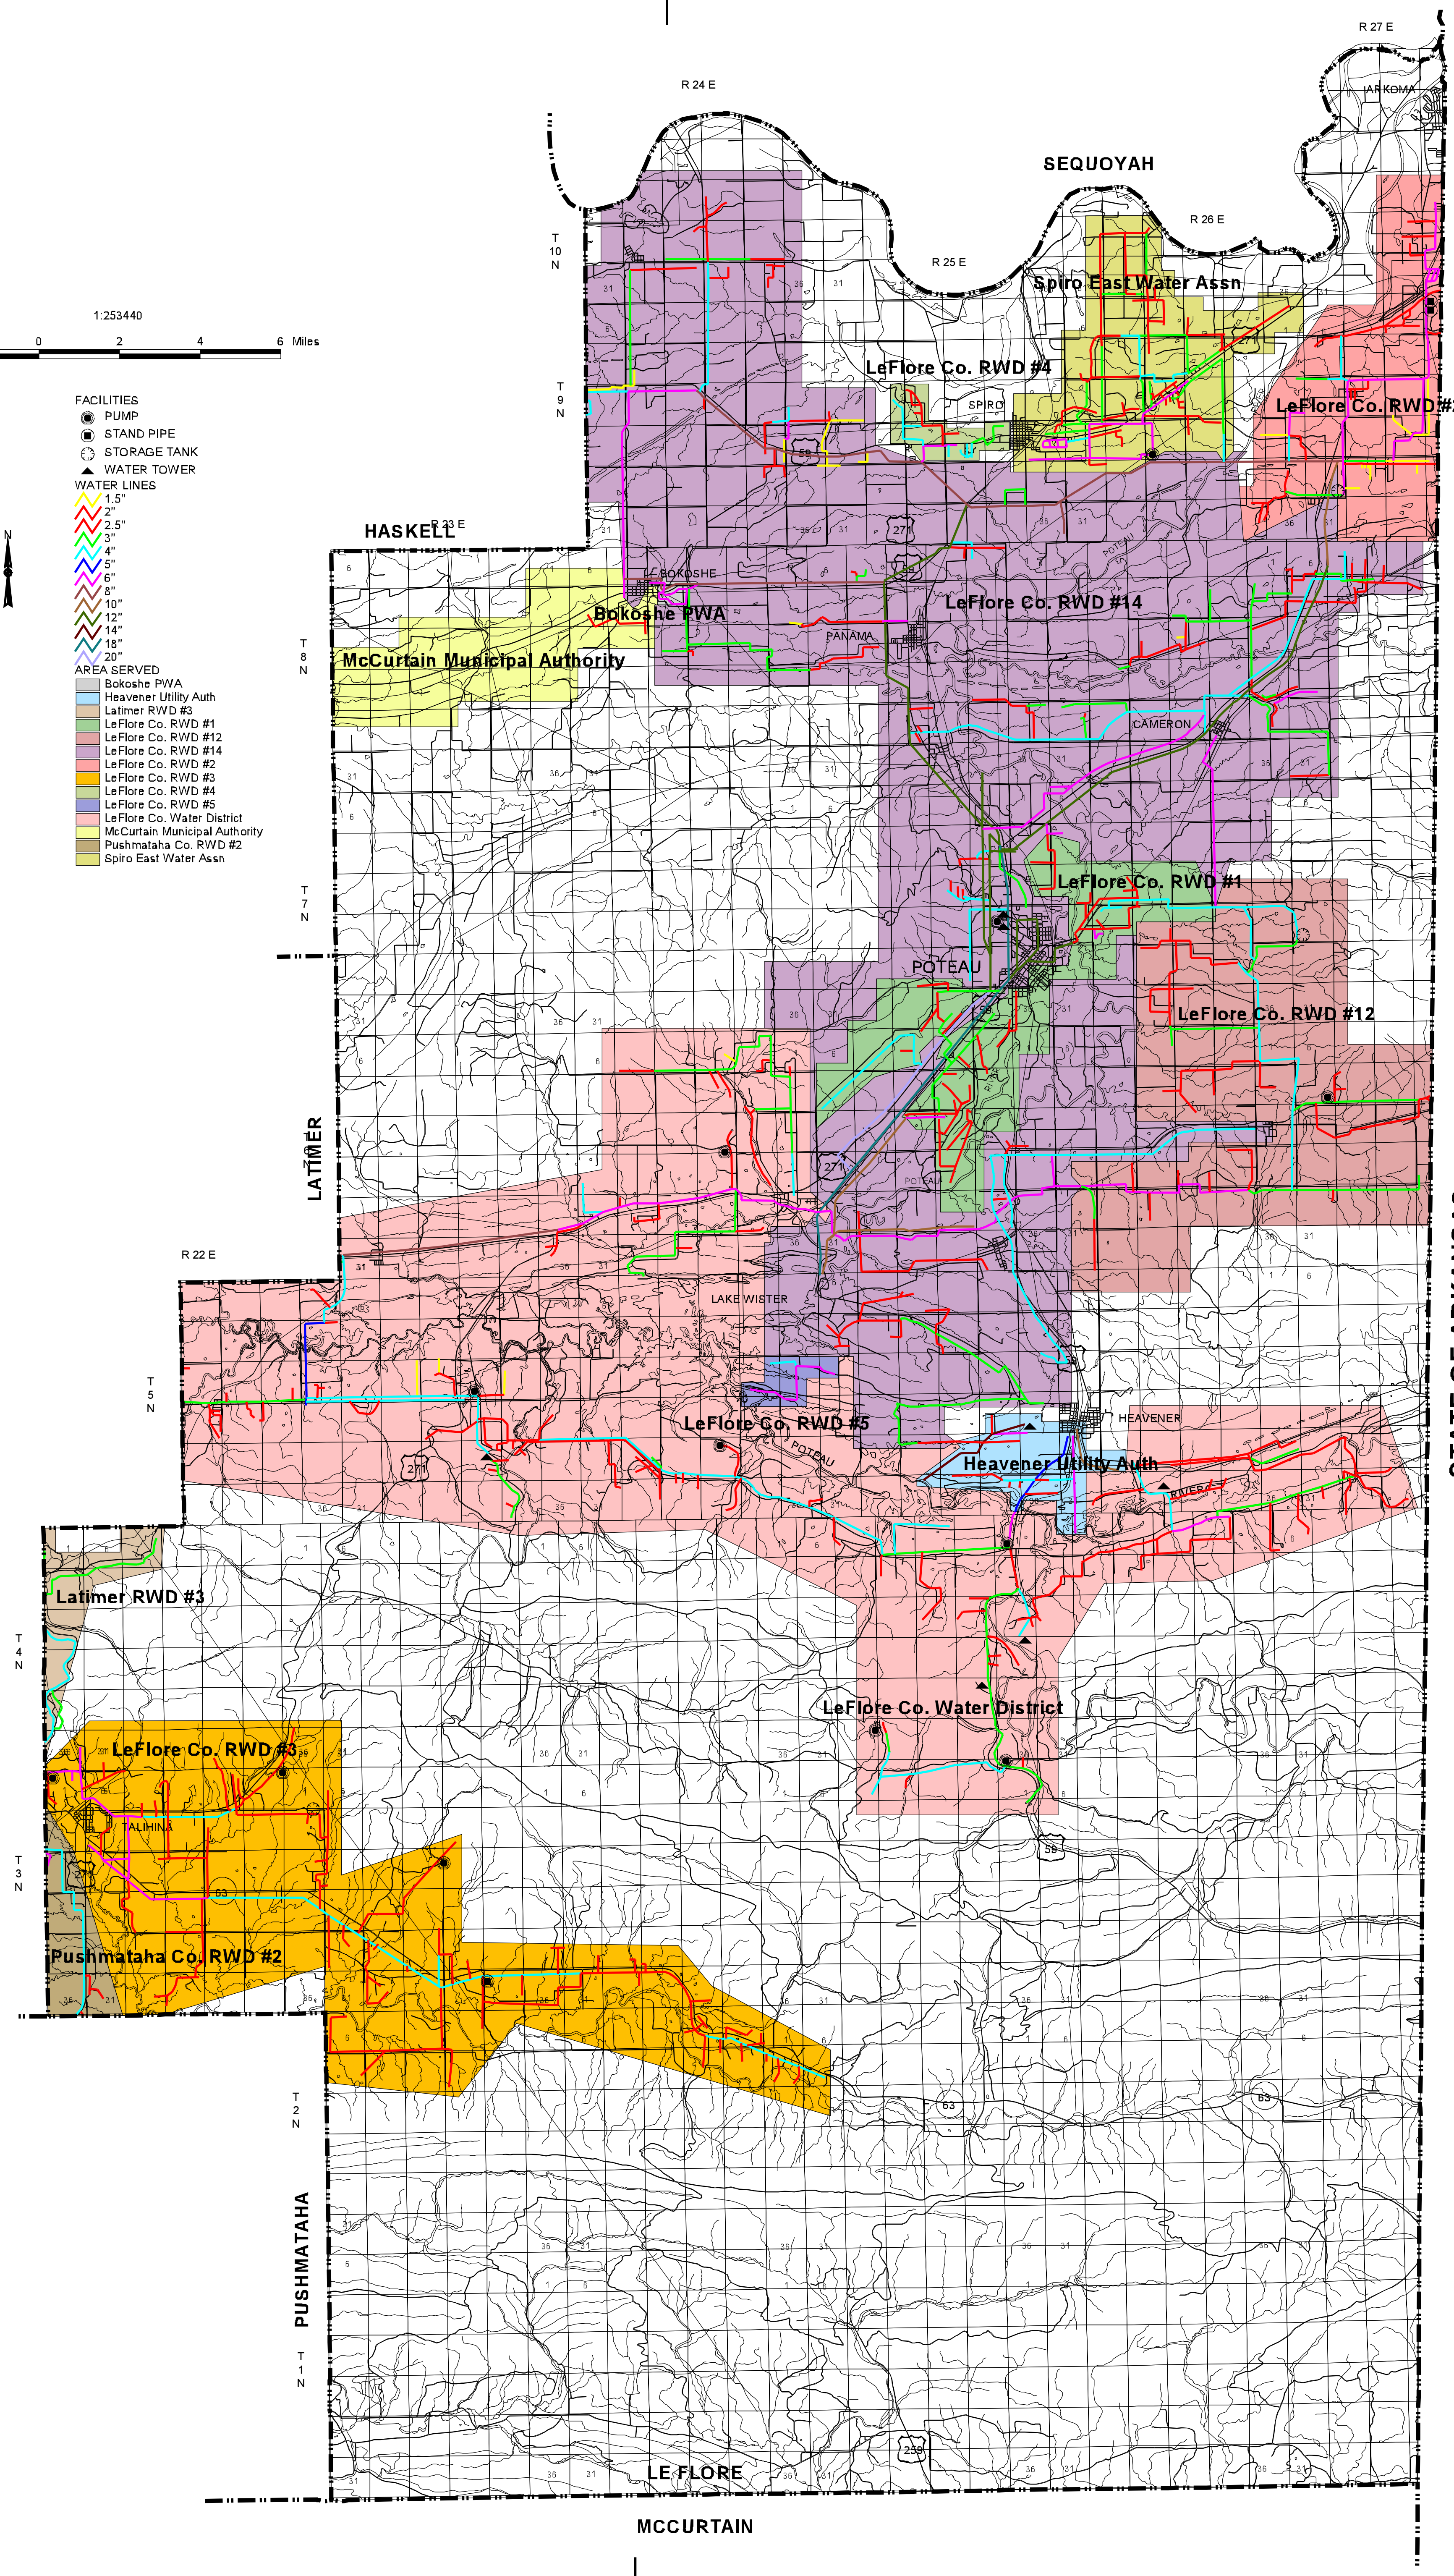

STATE OF ARKANSAS